



6 Proposed Sign Elevation
Scale: 1/2" = 1'-0"



5 Proposed Main Street Elevation
Scale: 1/8" = 1'-0"




3 Existing Cummings Road Photo
Scale: 1/8" = 1'-0"




2 Proposed Cummings Road Elevation
Scale: 1/8" = 1'-0"

New 4' x 8' Sign.
(ground lite billboard sign)

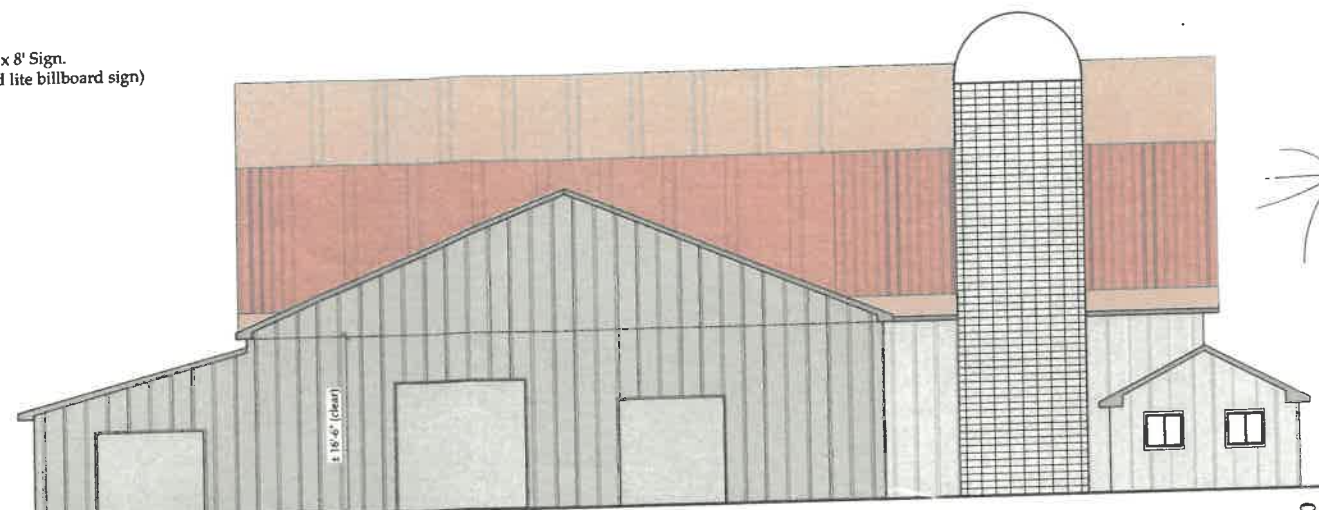


4 Proposed Main Street Elevation
Scale: 1/8" = 1'-0"

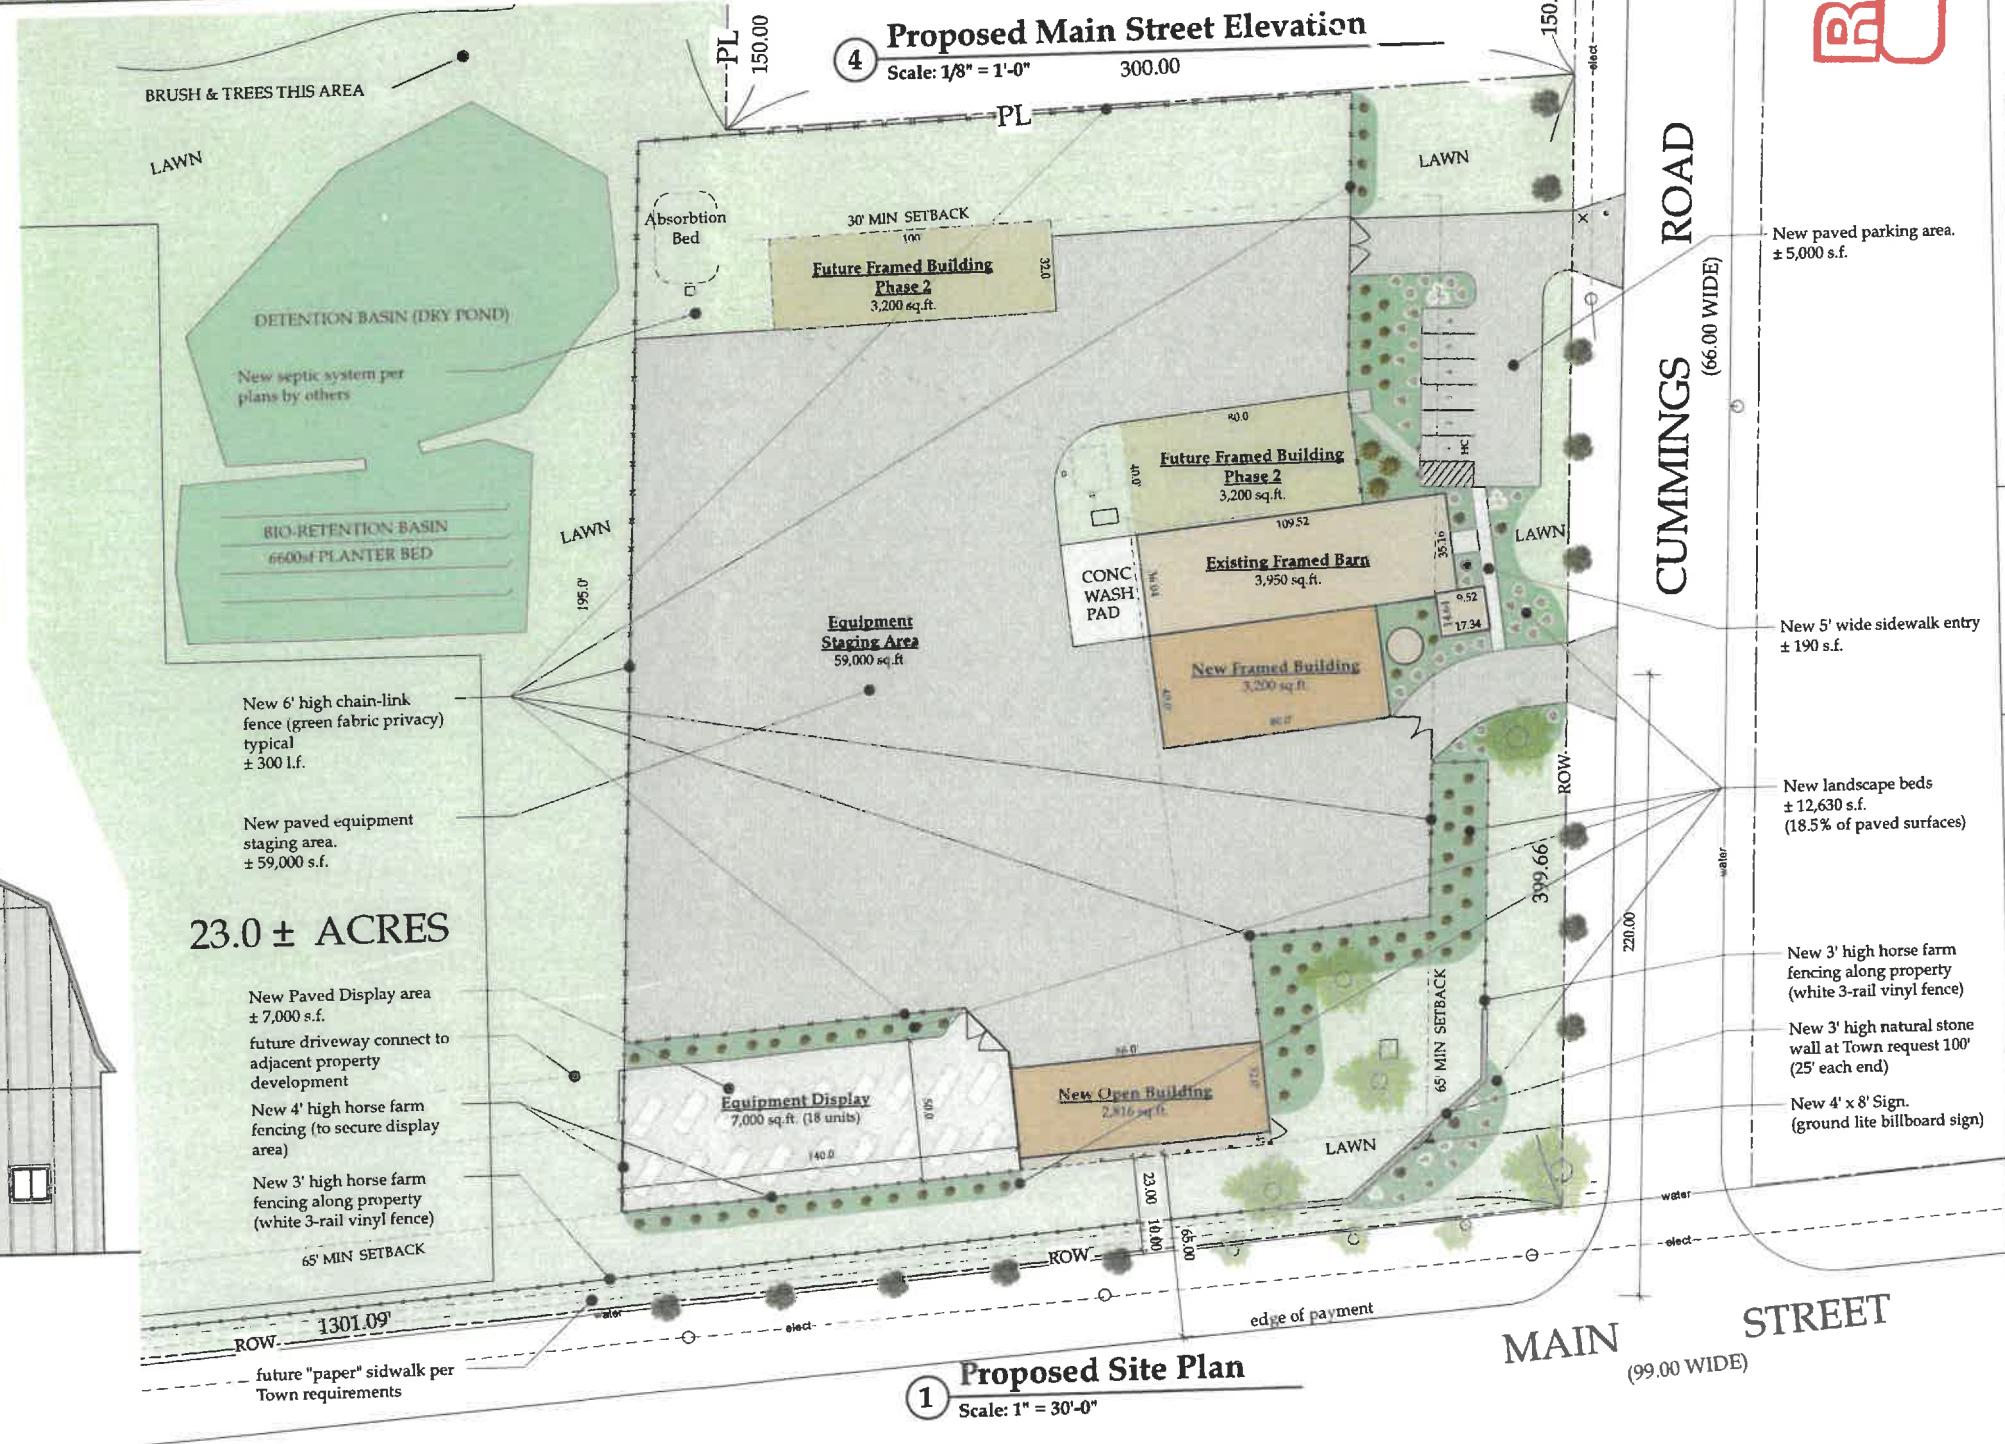

1 Proposed Site Plan
Scale: 1" = 30'-0"

RECEIVED
10/5/2023

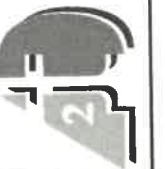

K2 Architecture
A Partnership in Architecture
164 Lafayette Ave.
Buffalo, NY 14213
(716) 998-1756
Douglas@K2Architecture.com

U GATE Store
Used Turf Equipment Sales & Warehouse
22474 Main Road
Town of Newstead, NY

K2 Architecture PLLC
These documents and their contents are the property of K2 Architecture. They are to be used only for the project and site identified in these drawings. Warning: It is a violation of the Professional Engineer's Code of Ethics to use these drawings for any other project or site without the written consent of K2 Architecture. Any use of these drawings for any other project or site without the written consent of K2 Architecture is strictly prohibited and may result in legal action.



REVISIONS	DATE	DESCRIPTION
NO	7/18/23	per Town Engineer review
1		

Proposed Site Plan
Sp1
JOB NO. 21006

ISSUED BY: Douglas K. Klotzbach, AIA
Final For Construction
Permit Set
Bid Set
Progress (not For Construction)
DATE: September 20, 2023
DOCUMENT STATUS: Progress (not For Construction)