
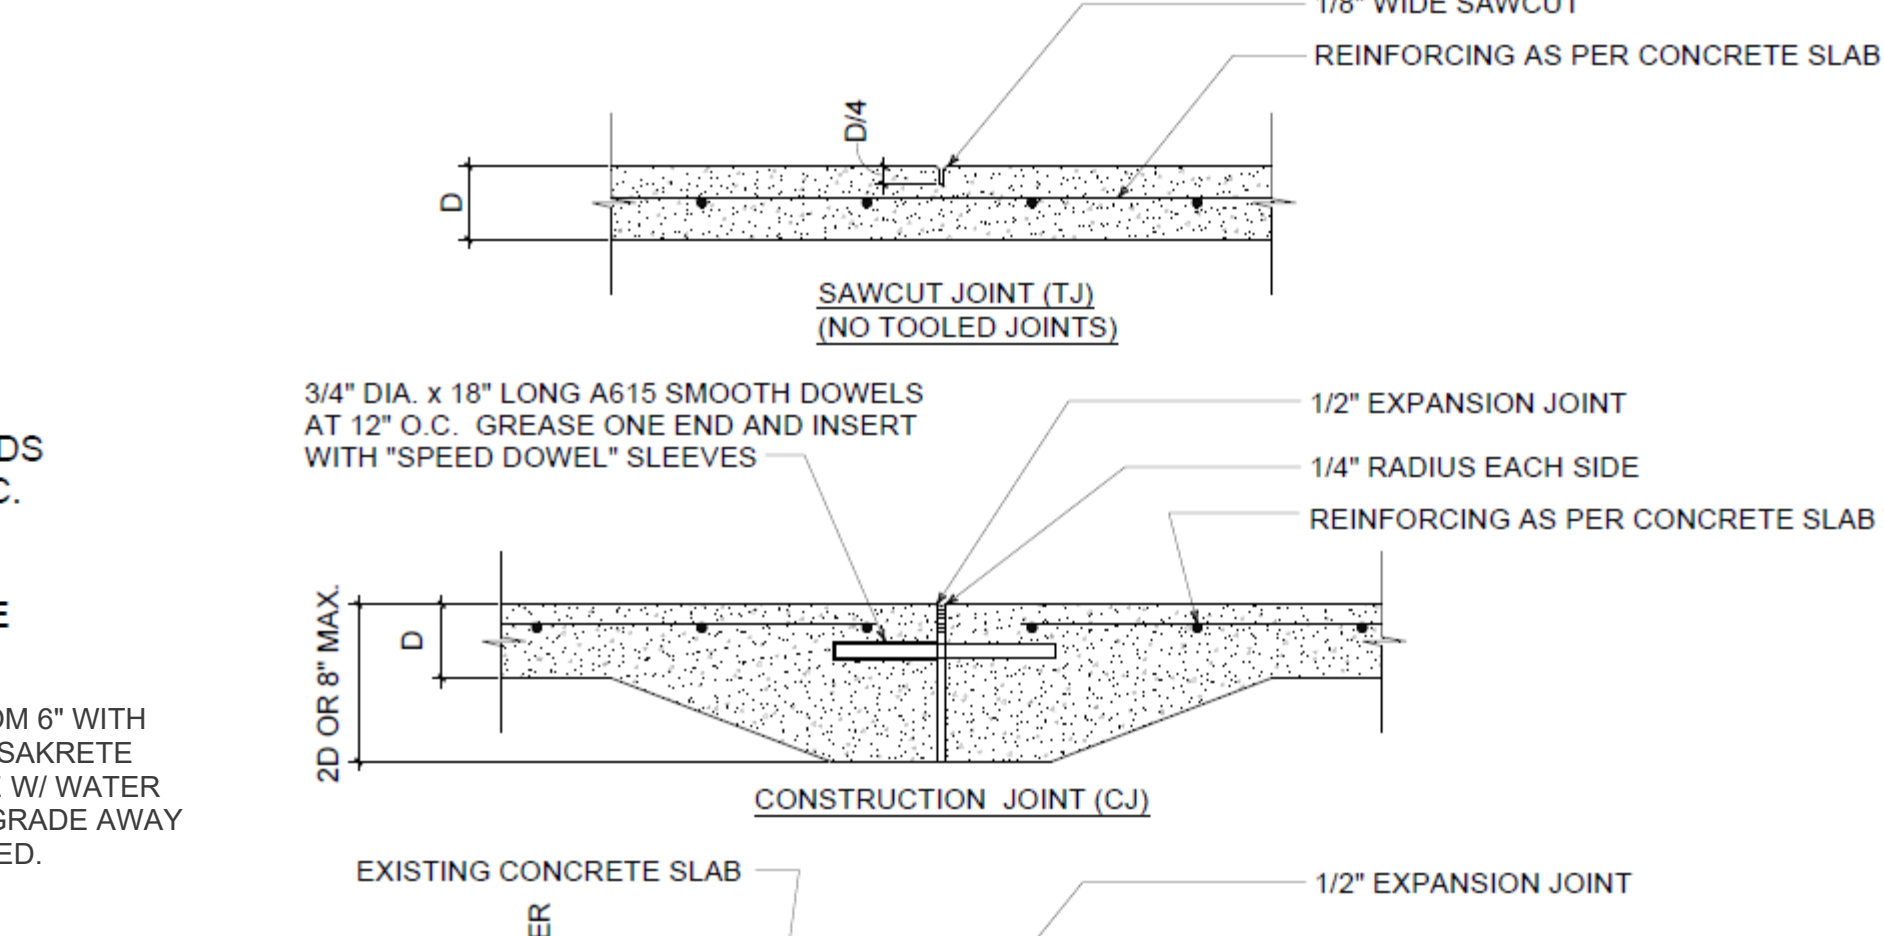
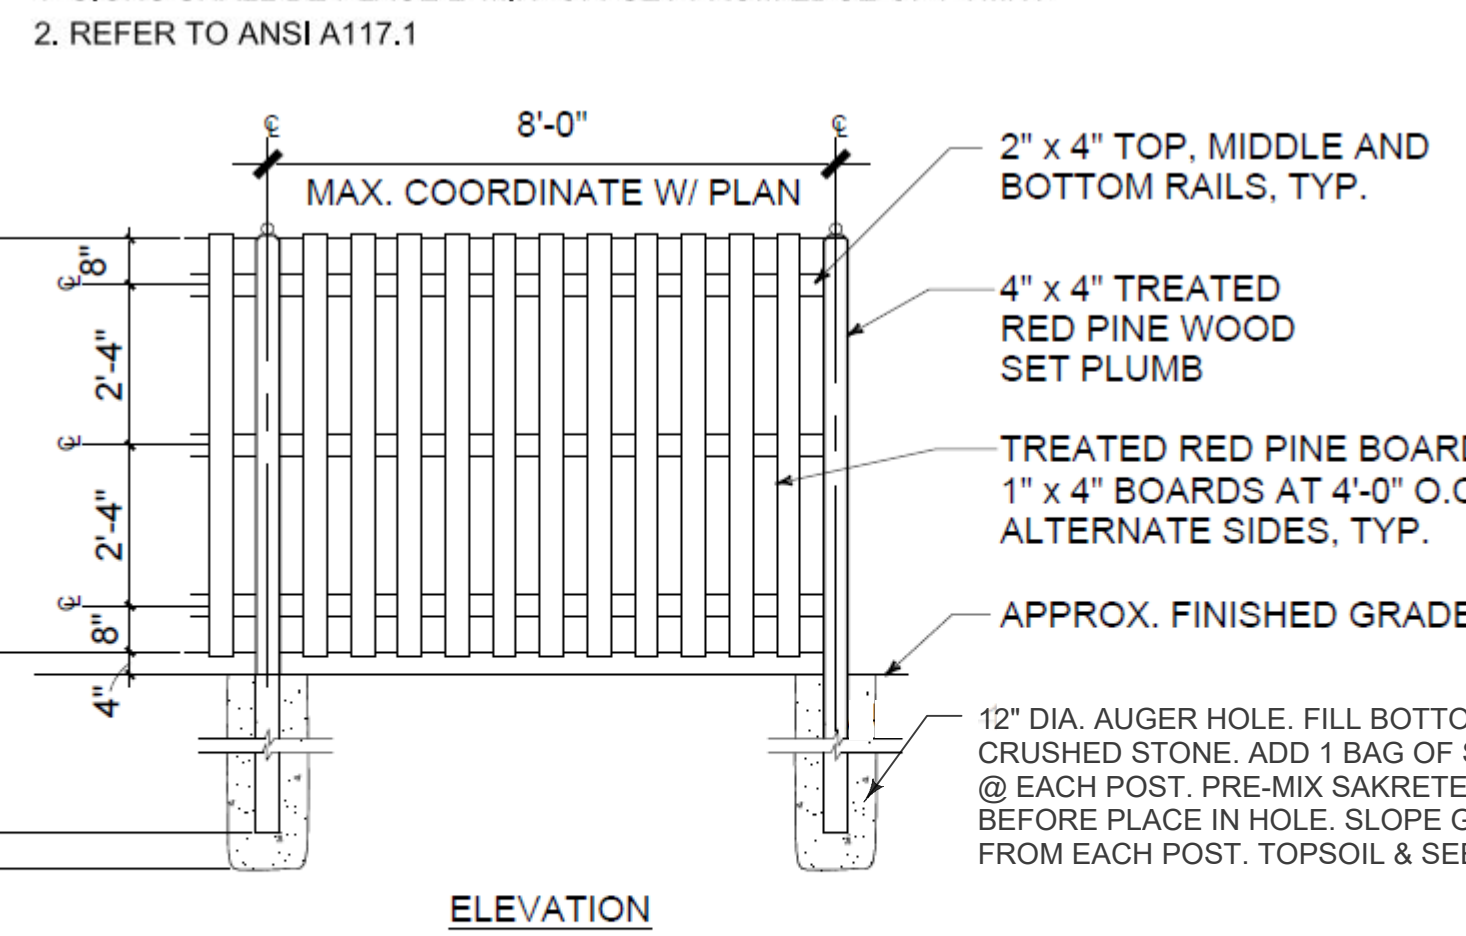
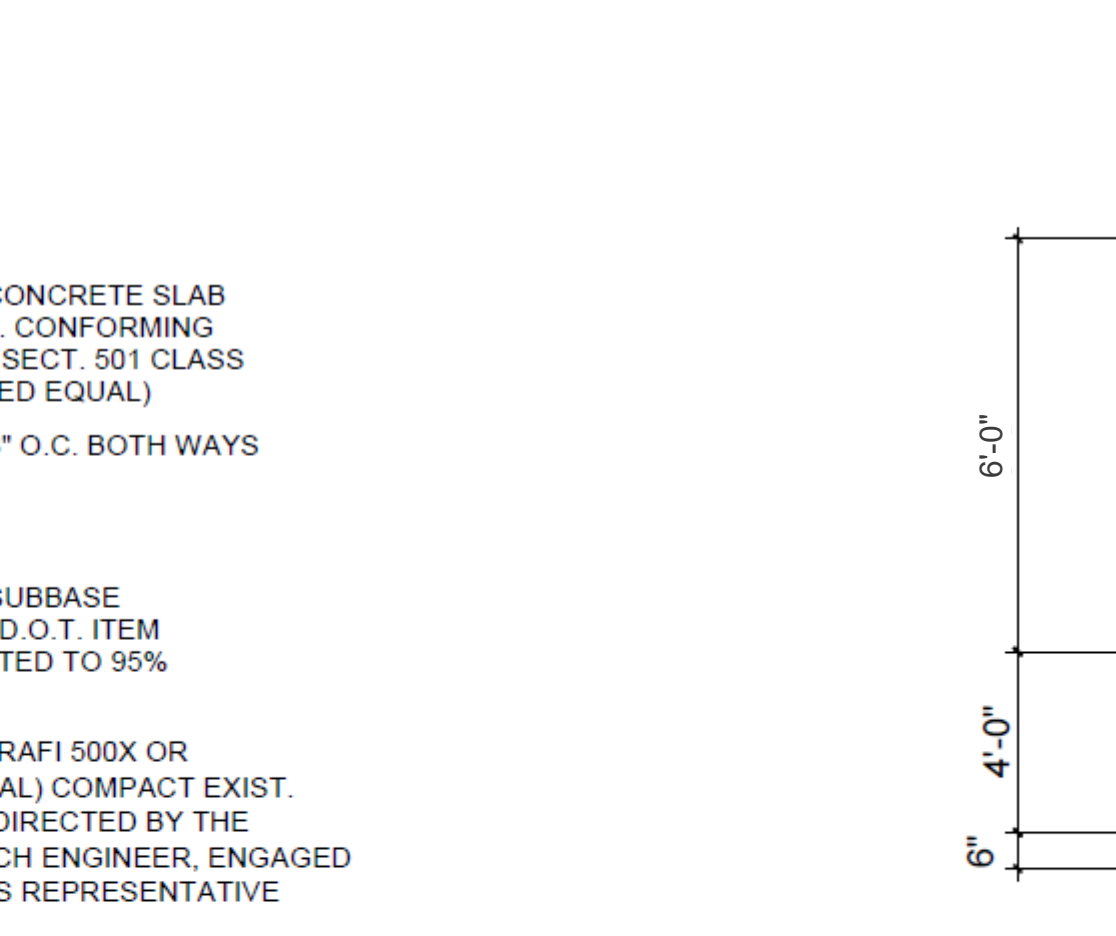


**DUMPSTER ENCLOSURE**  
SCALE : N.T.S.

**BOLLARD DETAIL**  
SCALE : N.T.S.

**HANDICAP PARKING SIGNS**  
SCALE : 1/2" = 1'-0"  
NOTES:  
1. SIGNS SHALL BE PLACE 2' MIN. OFFSET FROM EDGE OF PVMNT.  
2. REFER TO ANSI A117.1

**TYPICAL CURB RAMP** (INSTALL TACTILE PAD WHERE REQUIRED)  
SCALE : N.T.S.




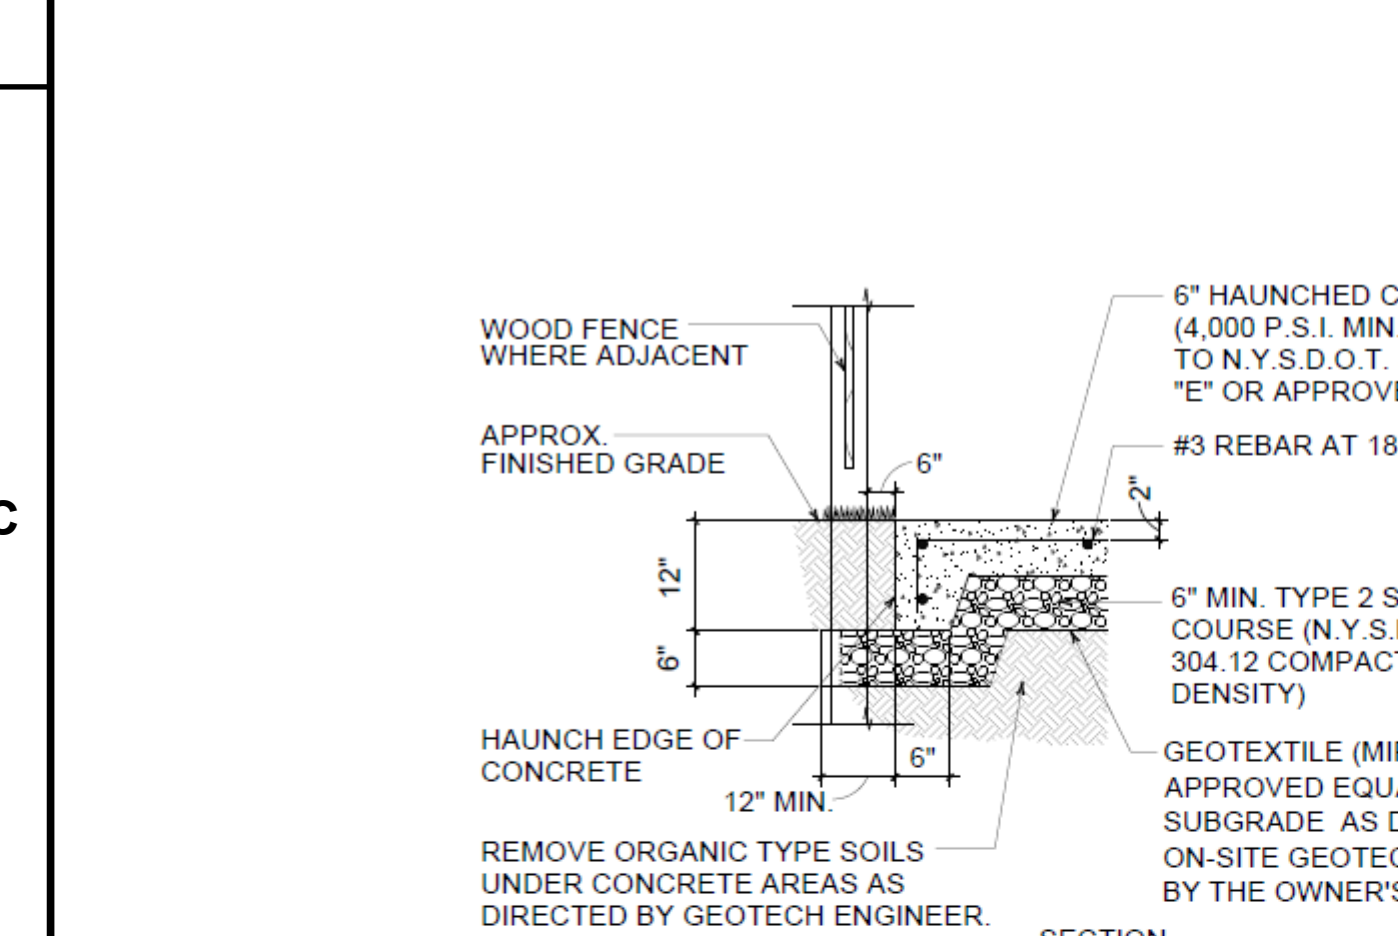


**DUMPSTER PAD CONCRETE PAVEMENT SECTION**  
SCALE : N.T.S.

**FENCE ELEVATION**  
SCALE : N.T.S.  
NOTE: ALL WOOD TO BE PRESSURE TREATED AGAINST DECAY. ALL FASTENERS TO BE GALVANIZED

**TYPICAL CONCRETE SIDEWALK DETAIL** (INSTALL SIDEWALK-PAD WHERE REQUIRED)  
SCALE : N.T.S.

**TYPICAL CONCRETE JOINTS**  
SCALE : N.T.S.

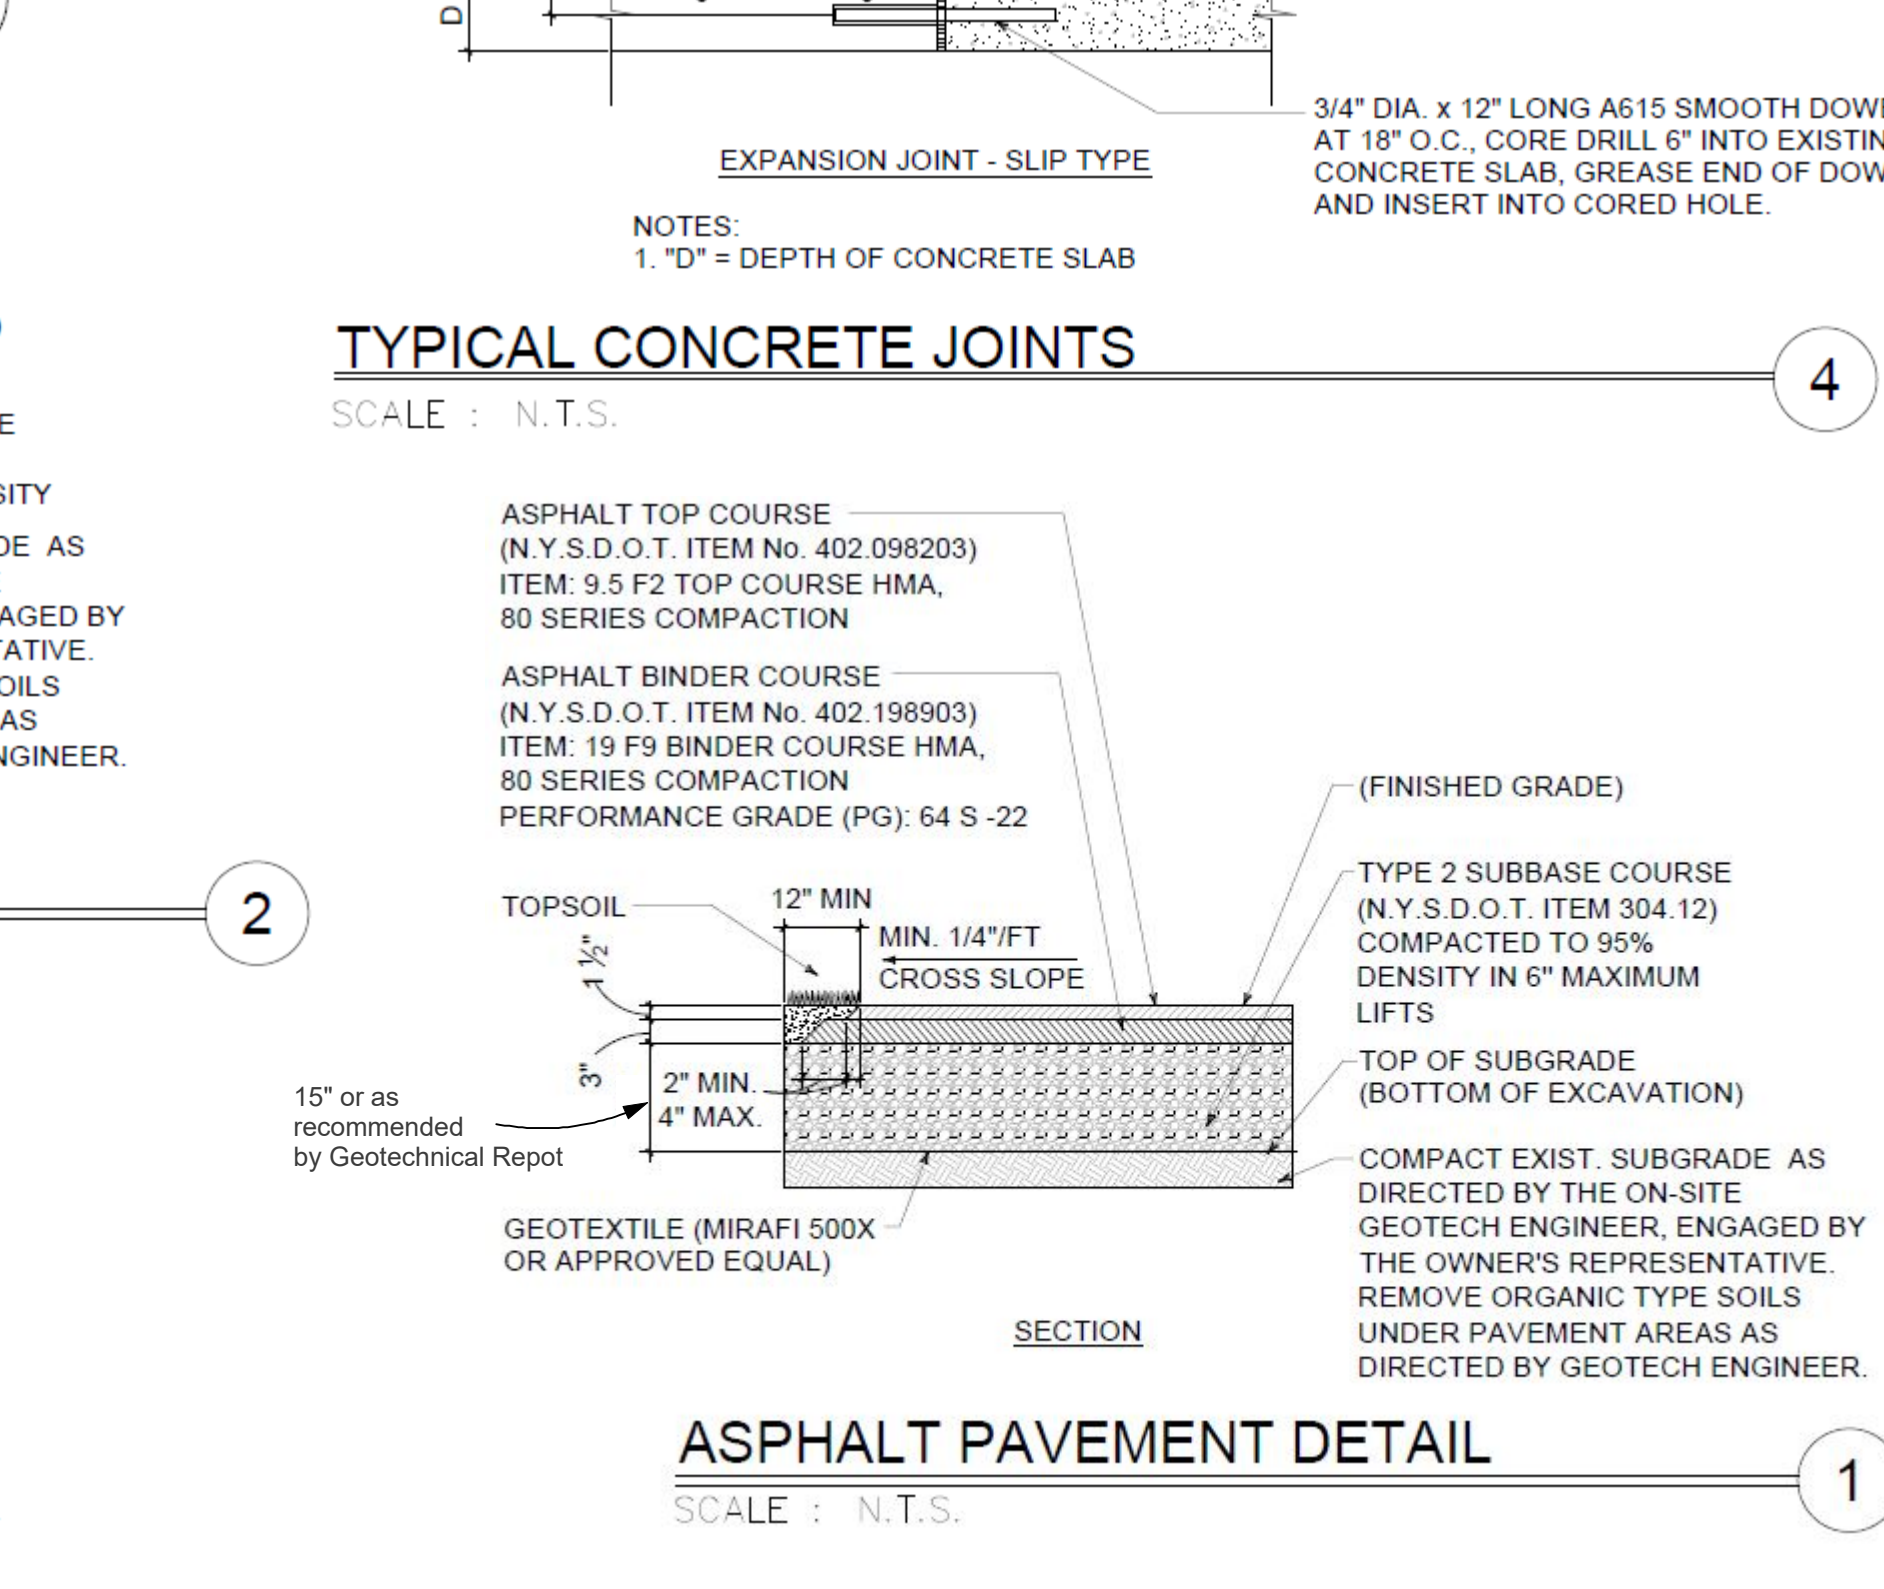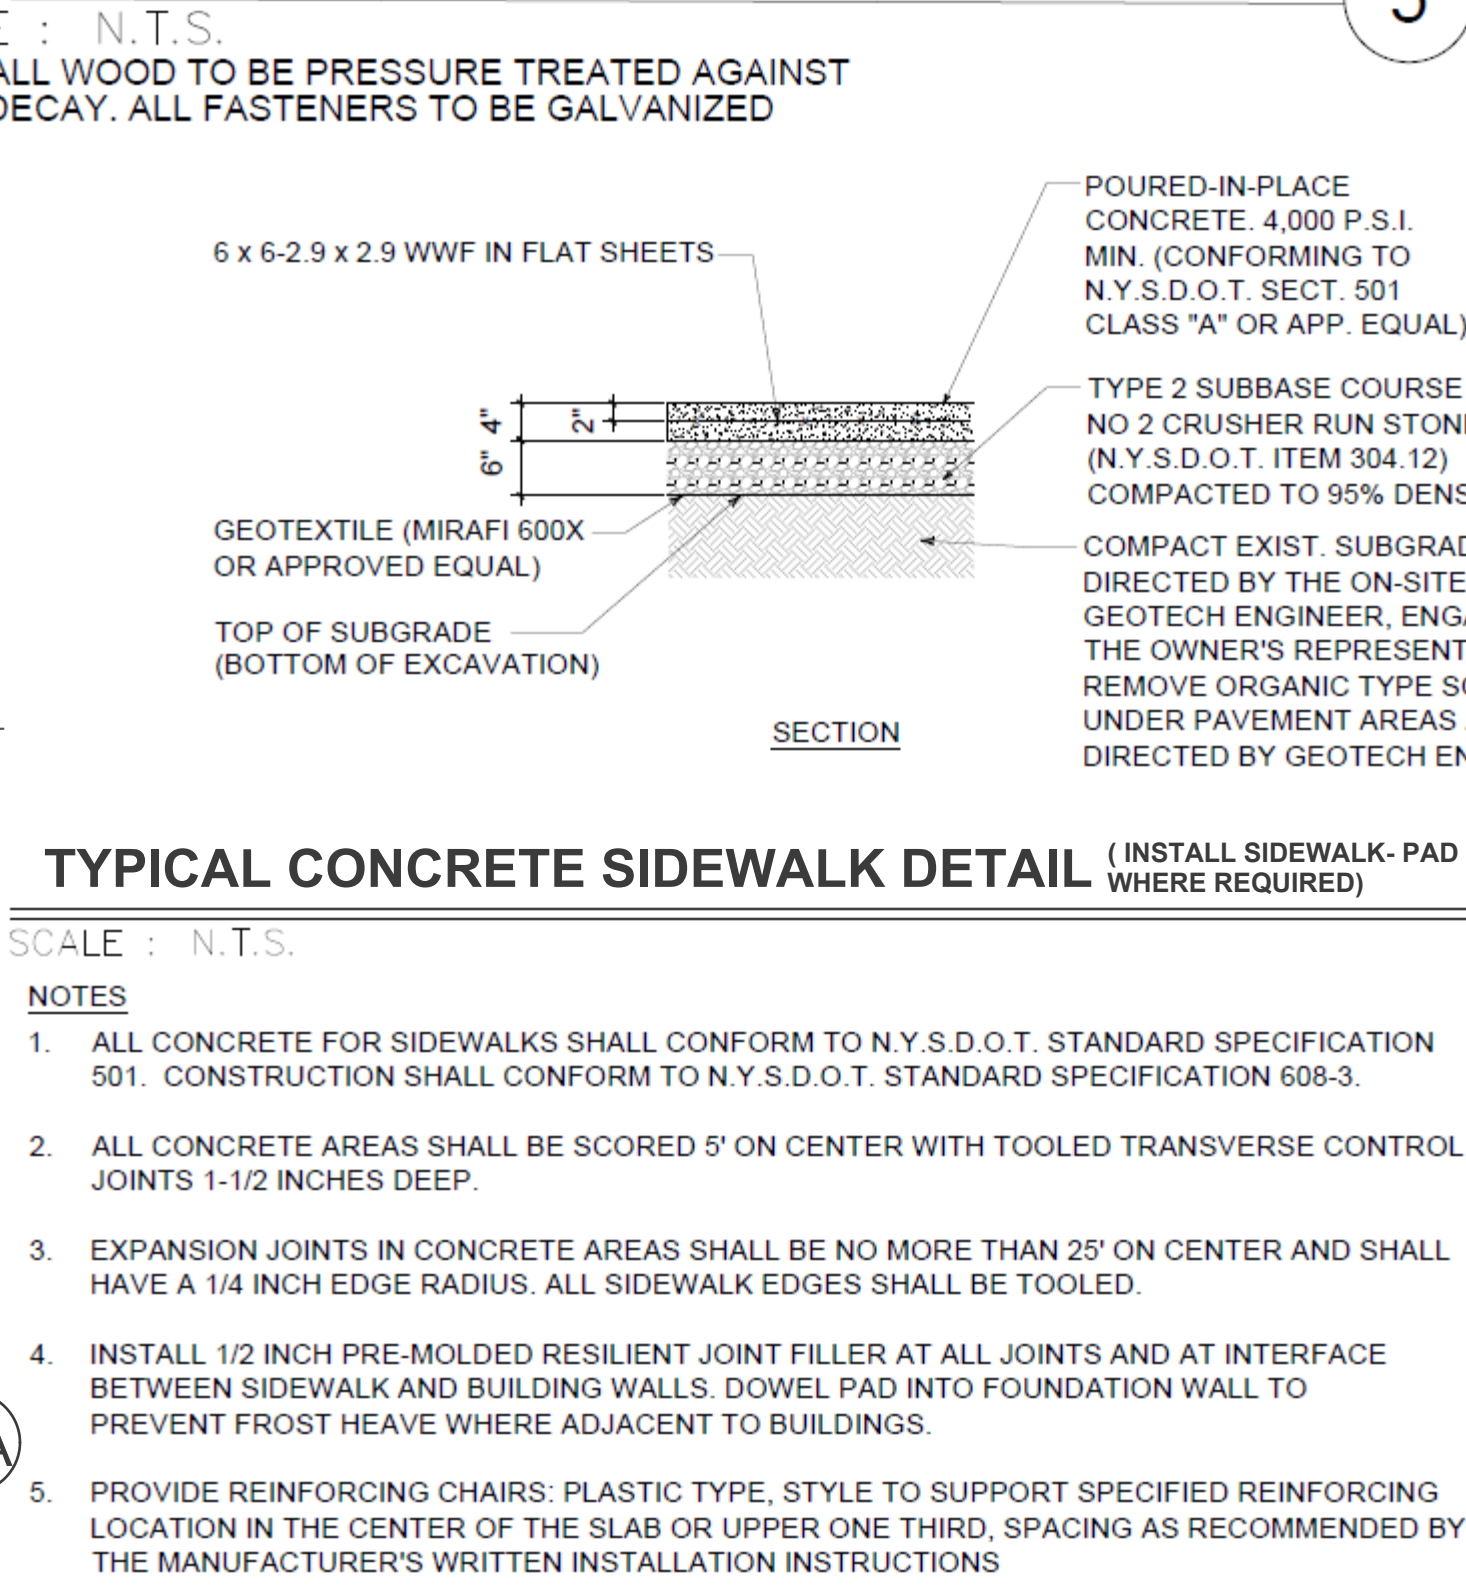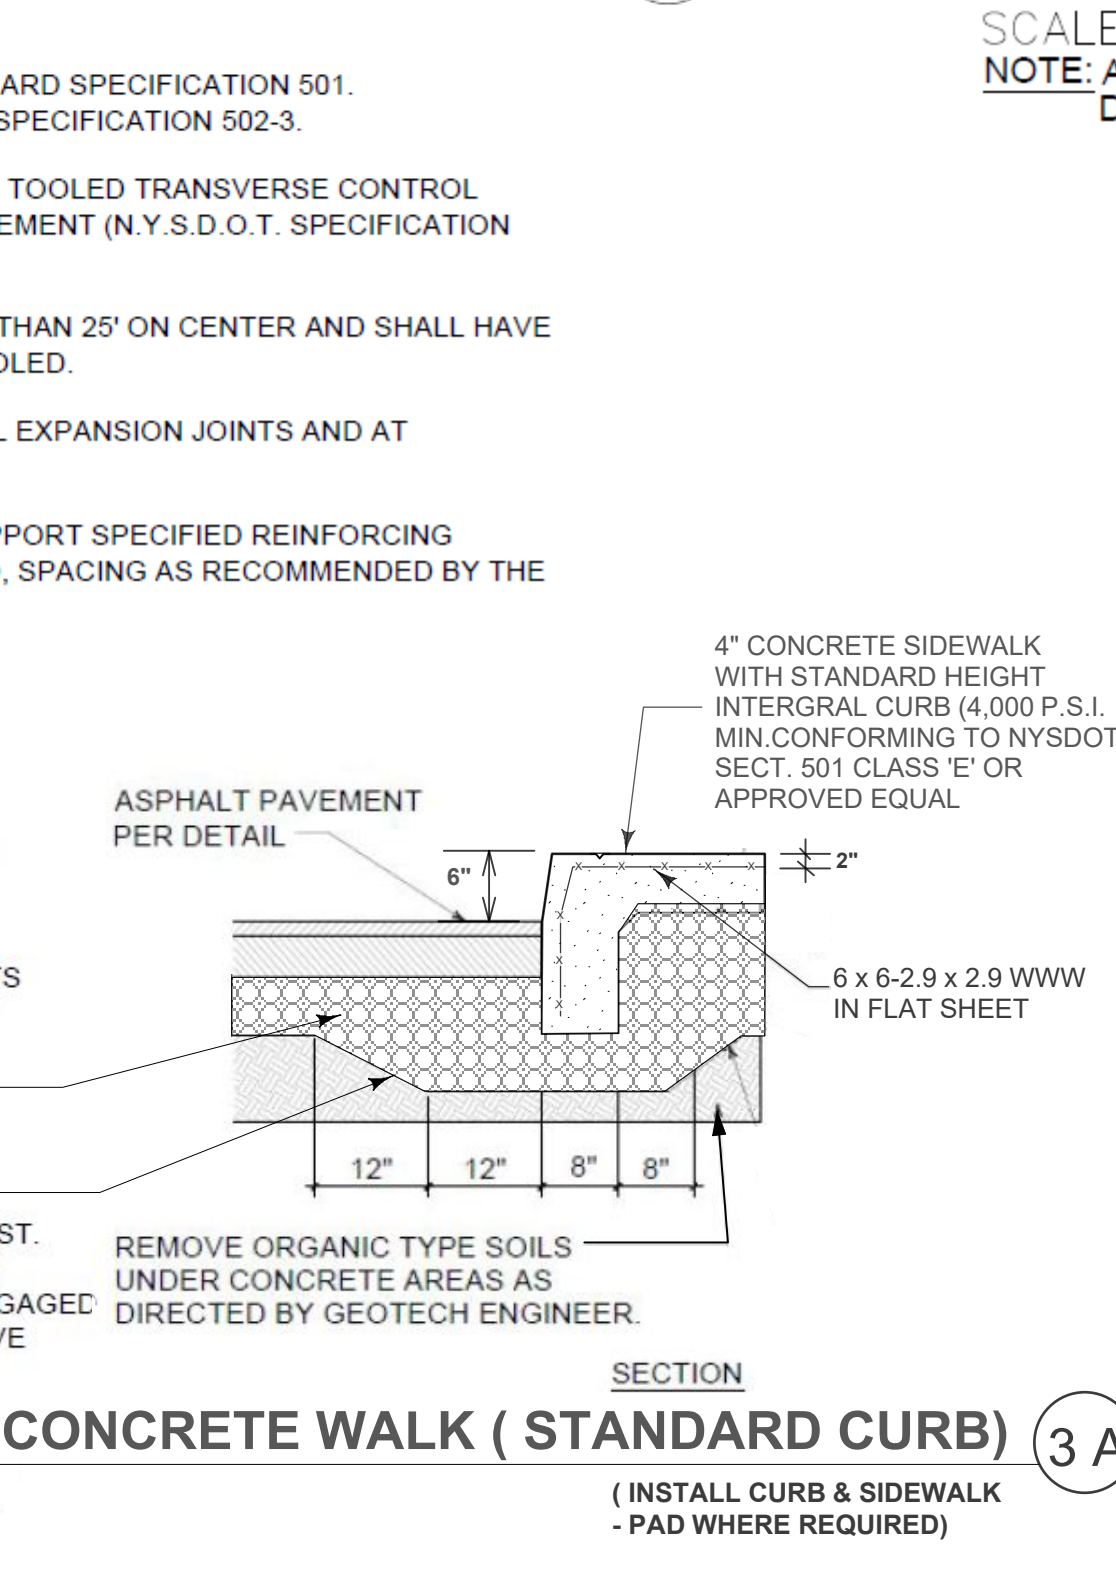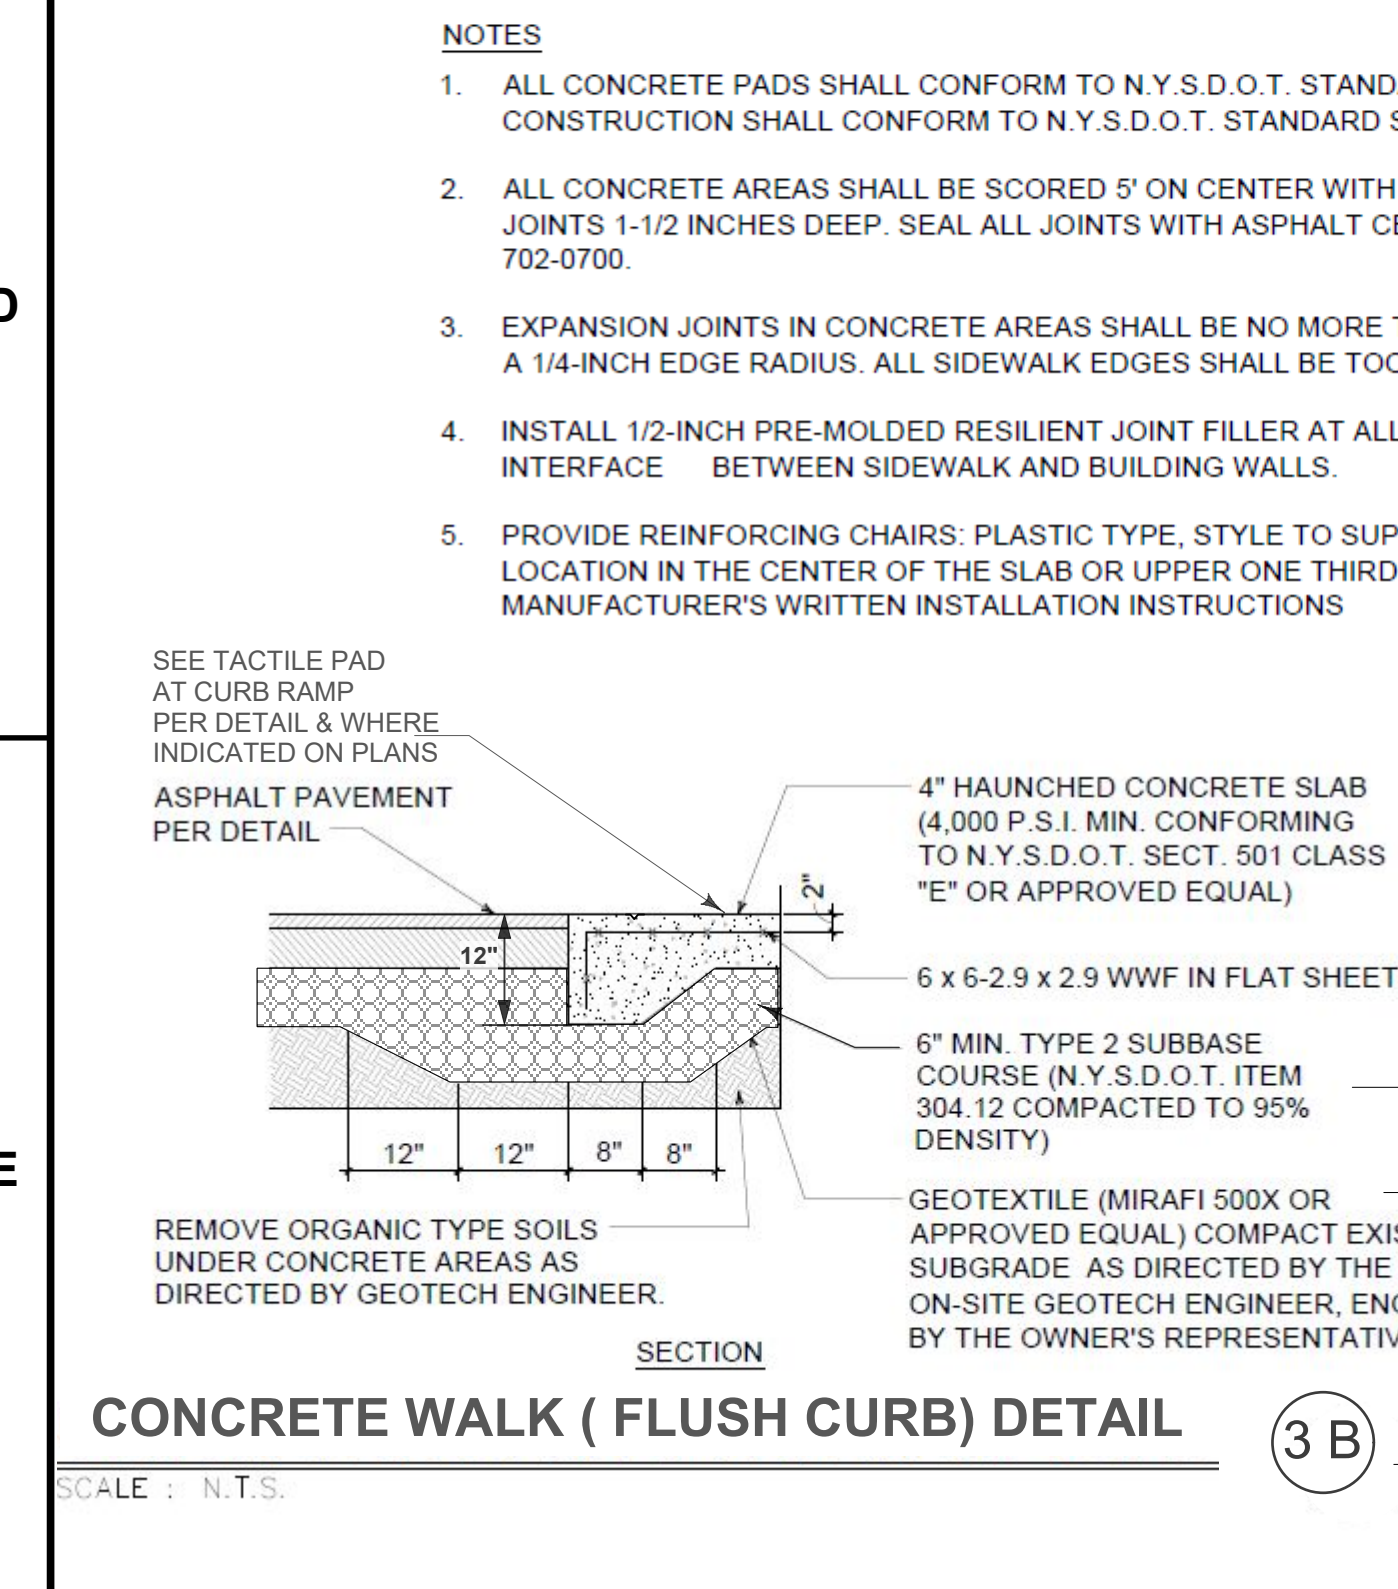

**CONCRETE WALK ( FLUSH CURB) DETAIL**  
SCALE : N.T.S.

**CONCRETE WALK ( STANDARD CURB) SECTION**  
(INSTALL CURB & SIDEWALK - PAD WHERE REQUIRED)

**ASPHALT PAVEMENT DETAIL**  
SCALE : N.T.S.

**CONCRETE WALK ( FLUSH CURB) DETAIL SECTION**  
SCALE : N.T.S.

**DEL resource**  
Design Environment Land  
Thomas H. Shelberg, R.A.  
Architect - Site Consultant  
183 Bathurst Drive  
Buffalo, New York 14150  
716-883-1434  
delresource@verizon.net  
www.delresource.com

**MAIN ROAD APARTMENT PROJECT**  
**SINGLE FAMILY SENIOR LIVING COMPLEX**  
13414 MAIN ROAD - NEWSTEAD, NEW YORK  
**LJ Construction**  
lj.construction@outlook.com

**USE OF DRAWINGS**  
These documents and their contents are issued only for the specific project, location, and conditions stated herein. Any reproduction, revision, or modification of these drawings without the expressed written consent of the Designer is prohibited. The Designer is not responsible for any errors, omissions, or inaccuracies in these drawings. The Designer's liability is limited to the amount of the fee received for the preparation of these drawings. The Designer's liability shall not be extended to any third party. 

**REVISIONS**

#	DATE	DESCRIPTION
1		

**DOCUMENT STATUS:**  
 PERMIT SET (SITE PLAN)  
 BID SET  
 PROGRESS NOT FOR CONSTRUCTION  
 DOCUMENT STATUS:  
 DATE: 30 SEPT. 2024

**SITE DETAILS**  
**C-104**  
JOB NO. 2024-027