


PEARL STREET

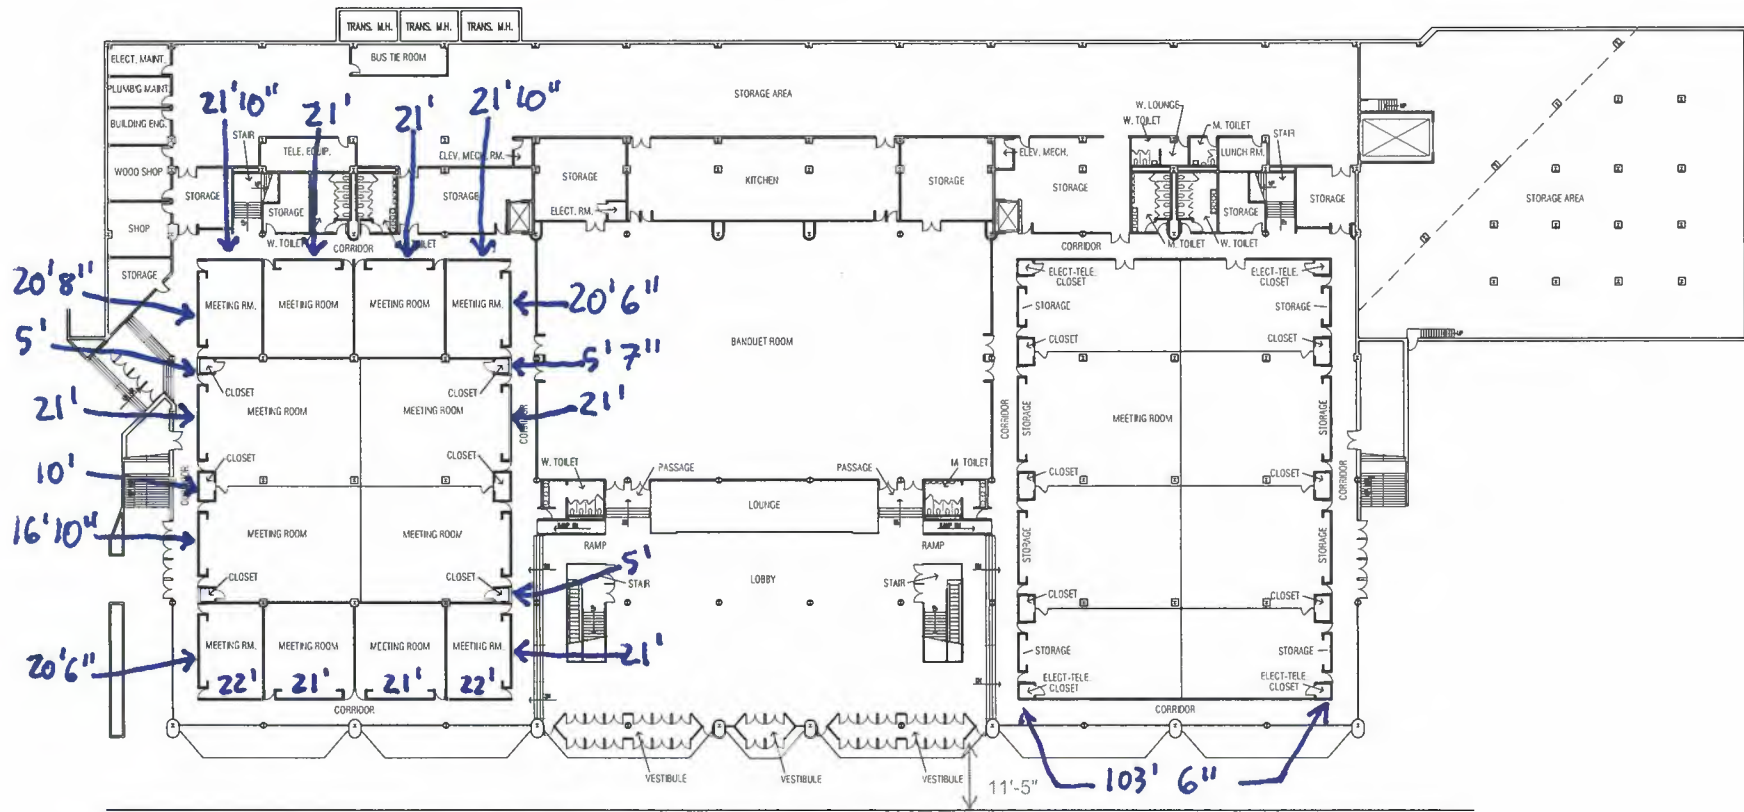

FRANKLIN STREET

CEILING HEIGHT 11'

10' 5' 0' 10' 20'
graphic scale



Ground Floor Plan

Drawing For General Information Only

Ground Floor Plan
Buffalo Convention Center
153 Franklin Street, Buffalo, New York 14202

Erie County Department of
Public Works

Latest Revision:
Oct 02, 2000

Drawing No.
1

NOTES:
1. ALL DIMENSIONS SHOWN ARE TO FACE UNLESS OTHERWISE NOTED.
2. THE INFORMATION CONTAINED HEREIN IS FOR GENERAL INFORMATION ONLY AND DOES NOT CONSTITUTE A CONTRACT. THE CONTRACTOR SHALL BE RESPONSIBLE FOR OBTAINING ALL NECESSARY PERMITS AND FOR THE CARE AND PROTECTION OF ALL EXISTING UTILITIES AND STRUCTURES.
3. THE CONTRACTOR SHALL BE RESPONSIBLE FOR OBTAINING ALL NECESSARY PERMITS AND FOR THE CARE AND PROTECTION OF ALL EXISTING UTILITIES AND STRUCTURES.
4. THE CONTRACTOR SHALL BE RESPONSIBLE FOR OBTAINING ALL NECESSARY PERMITS AND FOR THE CARE AND PROTECTION OF ALL EXISTING UTILITIES AND STRUCTURES.
5. THE CONTRACTOR SHALL BE RESPONSIBLE FOR OBTAINING ALL NECESSARY PERMITS AND FOR THE CARE AND PROTECTION OF ALL EXISTING UTILITIES AND STRUCTURES.